


INGRESSO SUD

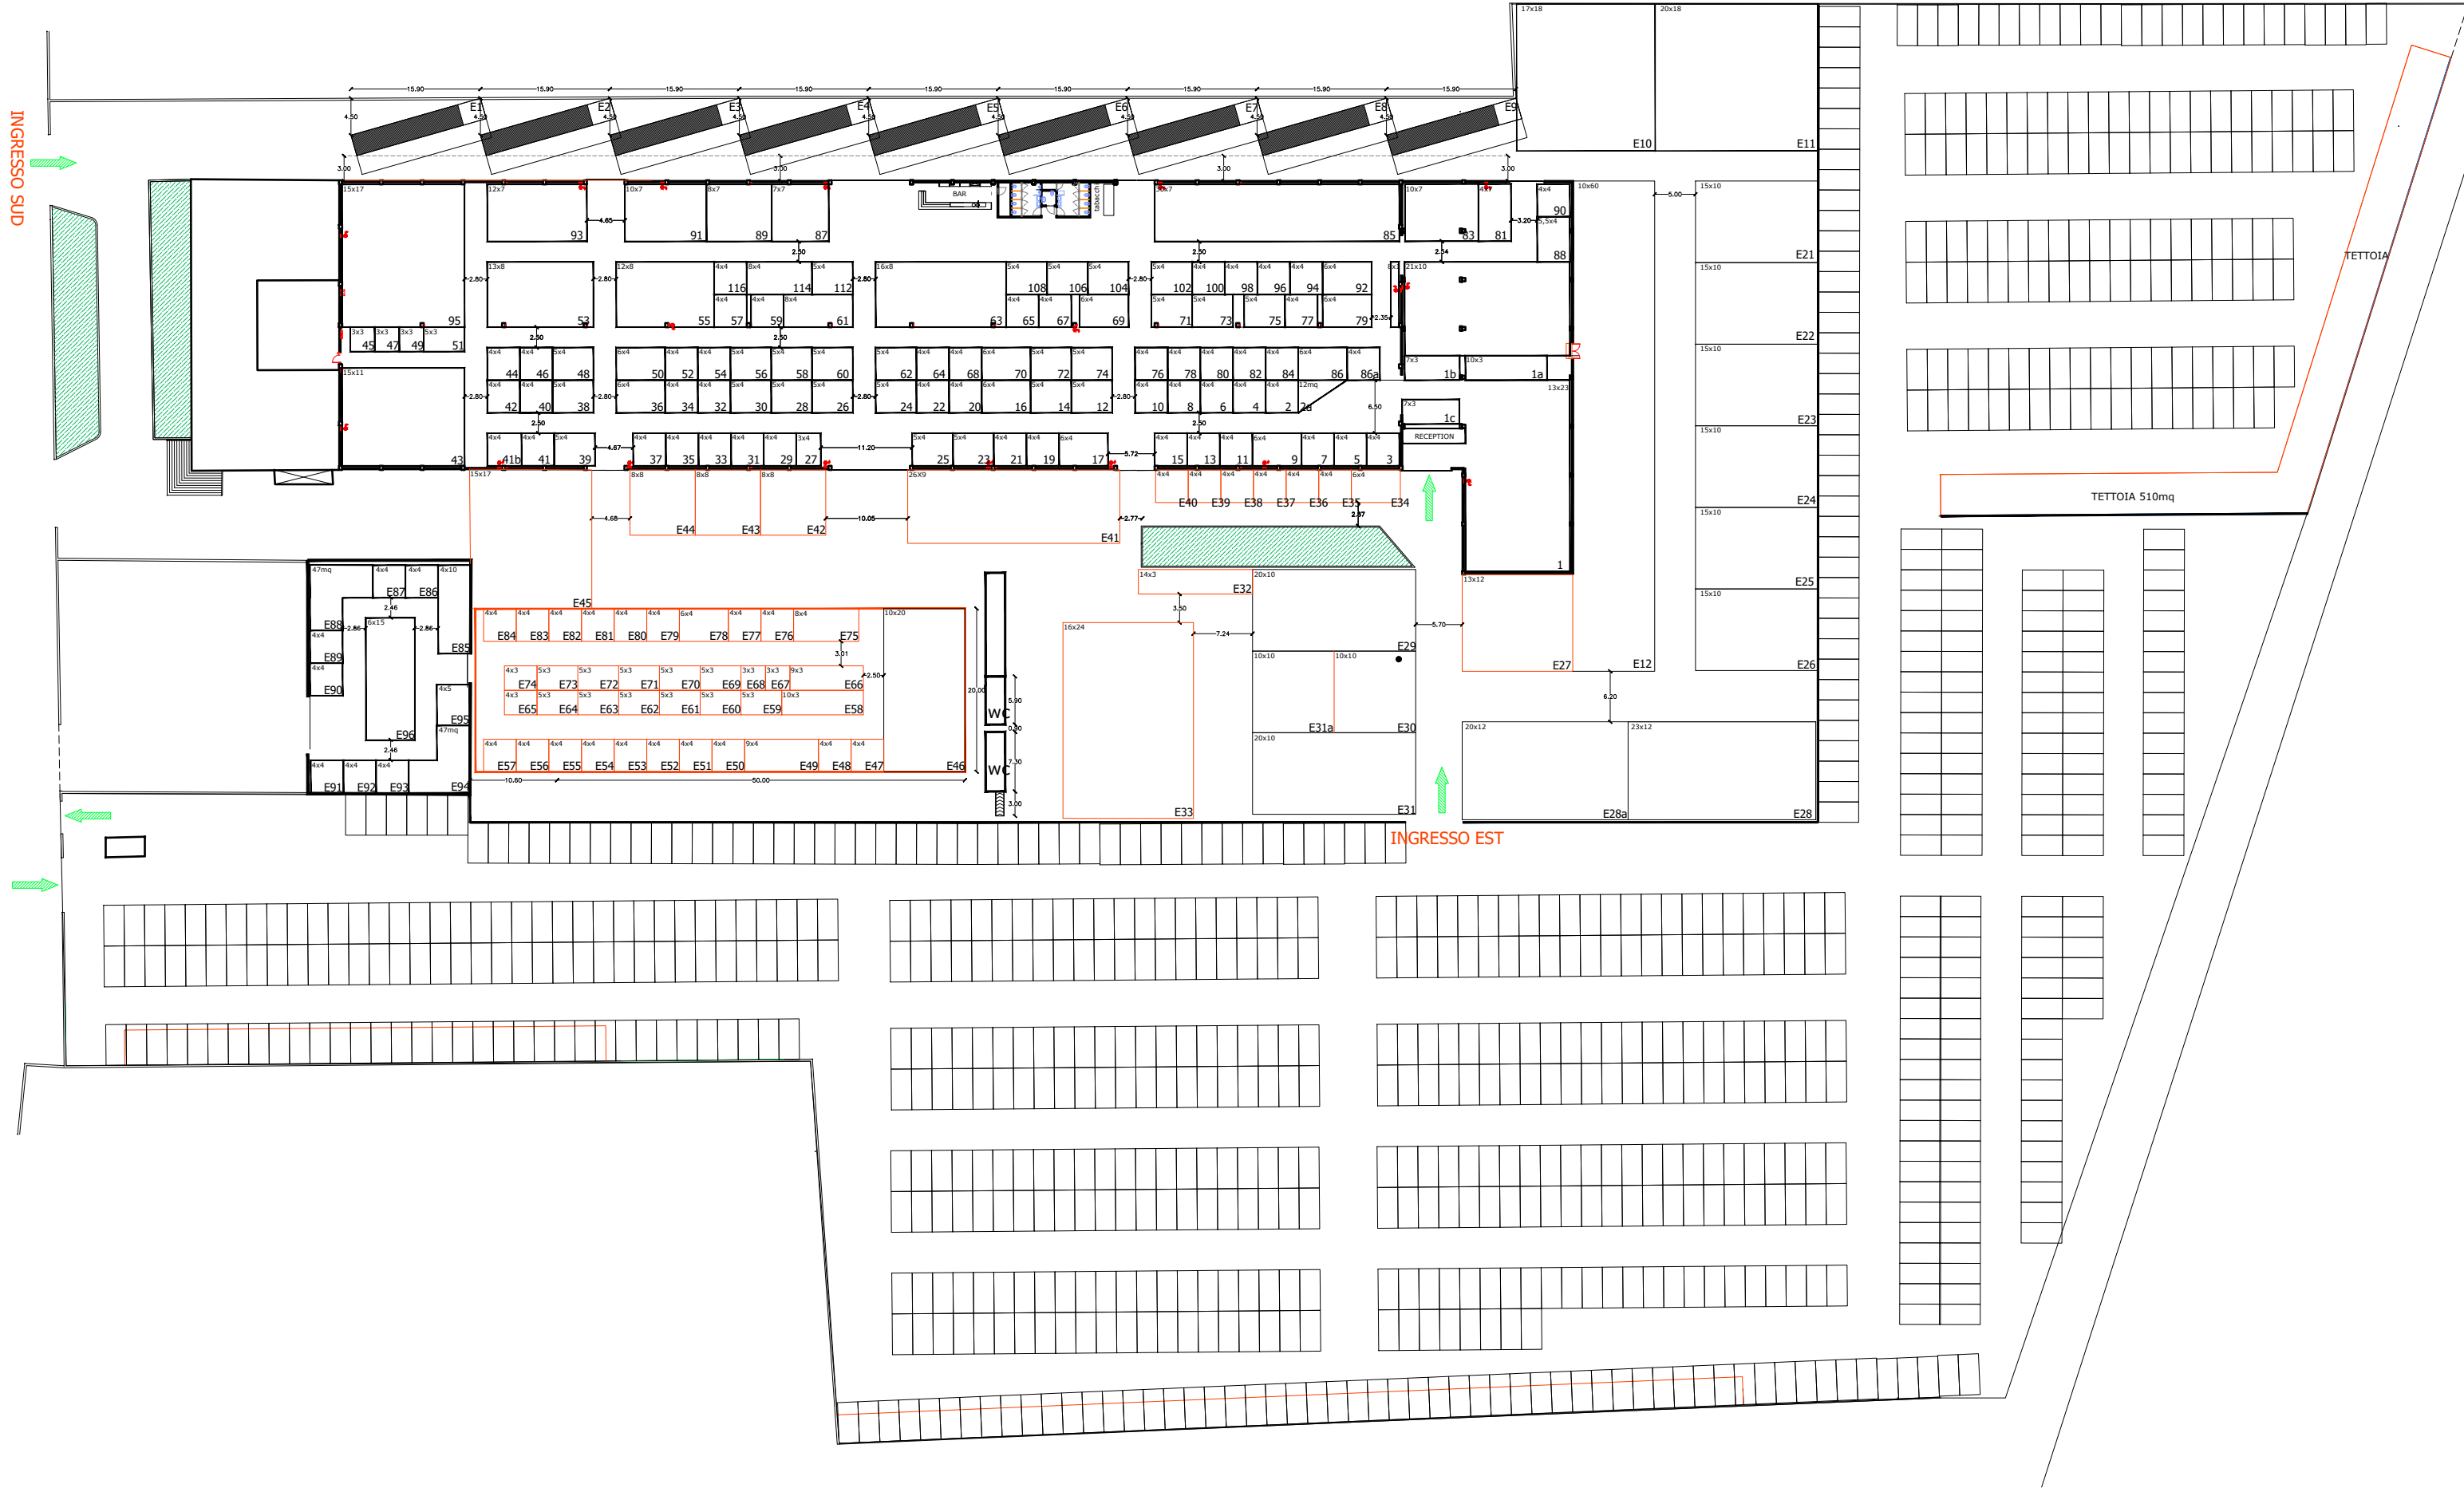

INGRESSO EST

TETTOIA 510mq

TETTOIA